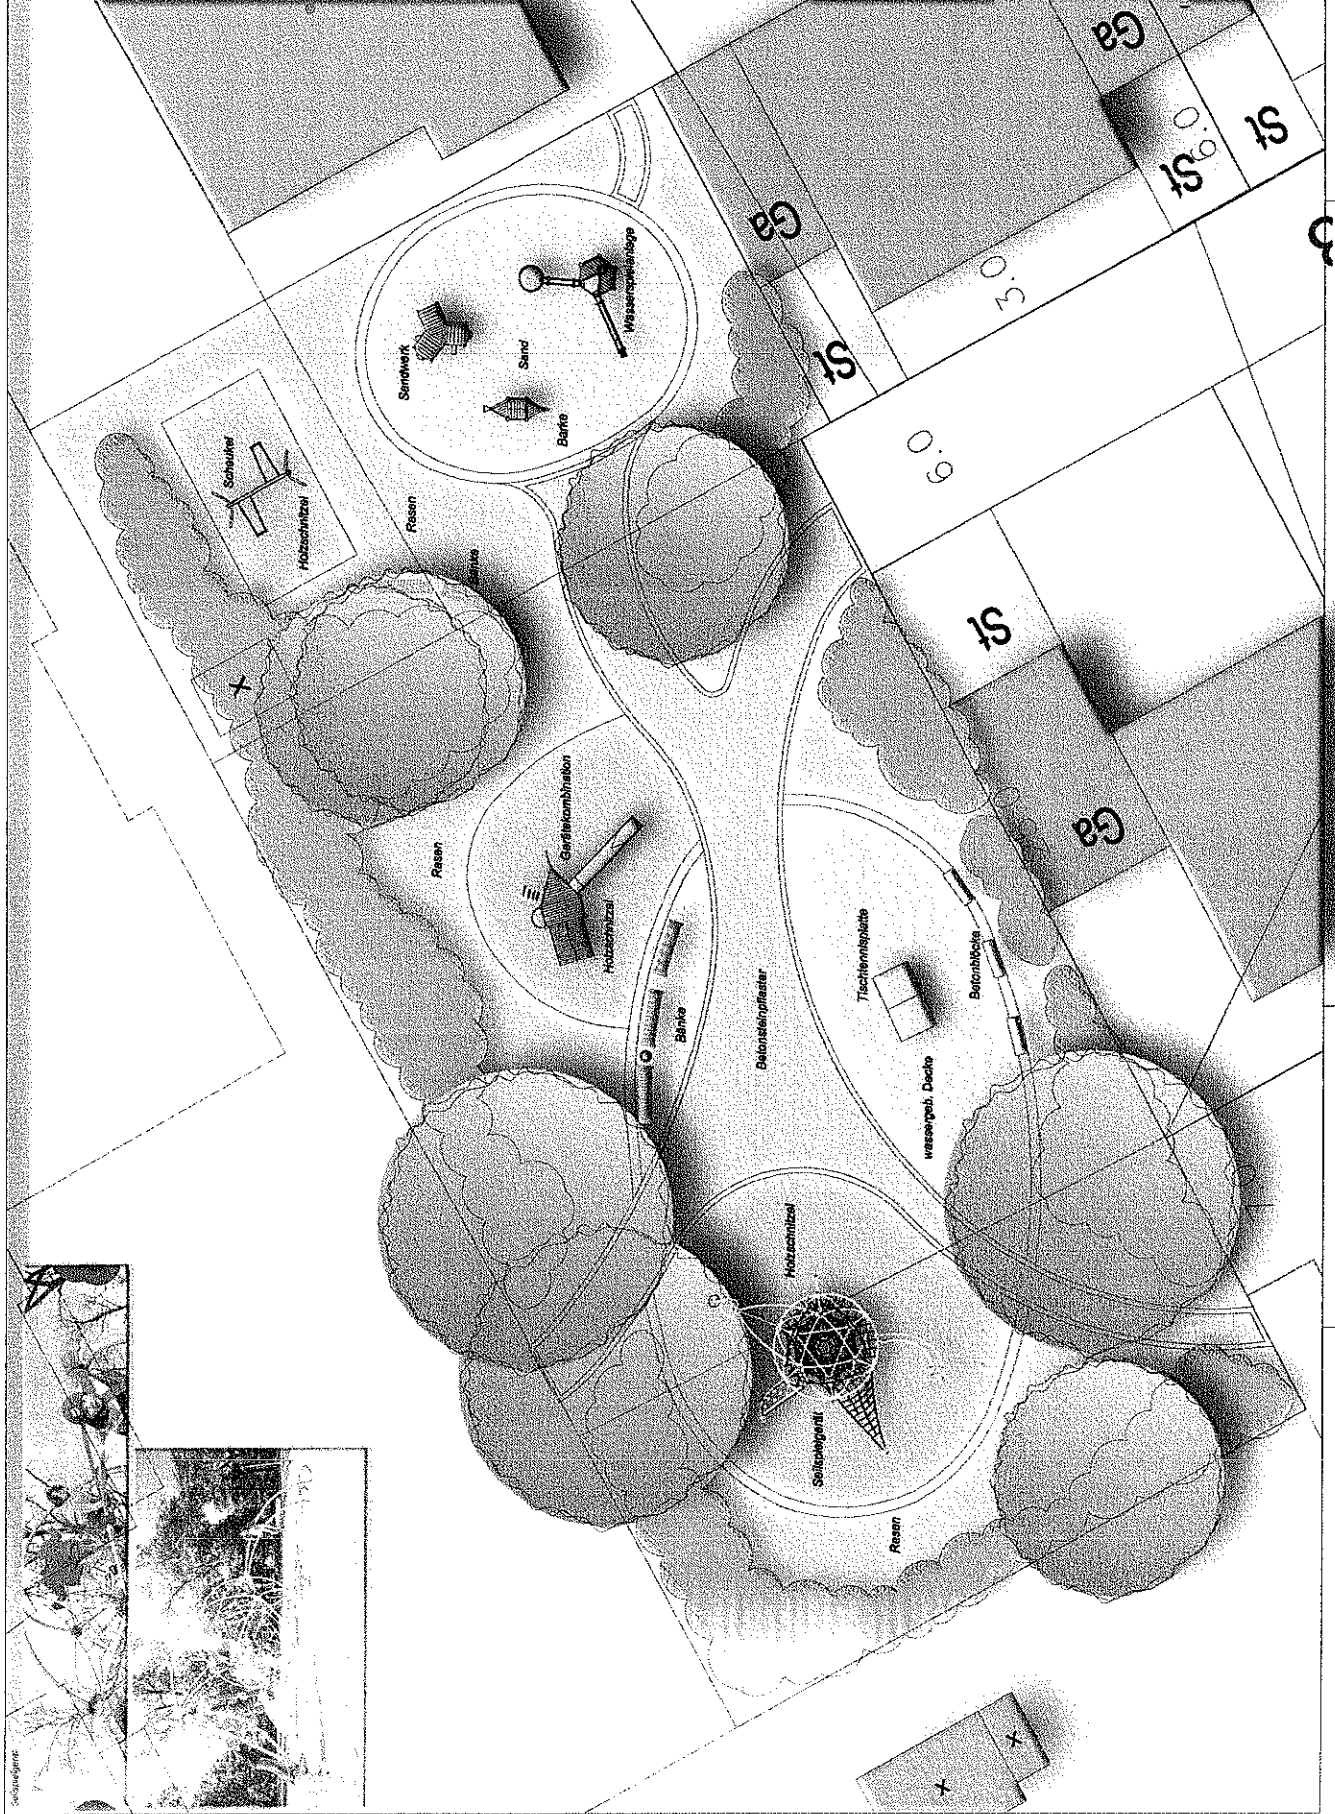


M1:100

Projekt:

Spielplatz Kanzlei
Ingrid-vonSchmettow-Str.

in Meerbusch Büberich


